




ITEM DESCRIPTION	UOM
BOX LENGTH	22"
OVERALL LENGTH	28"
OVERALL HEIGHT	30"
OVERALL DEPTH	10"
OVERALL WEIGHT (WET)	125 lbs.
STANDBY KW	VARIOUS
CAMLOCK MODEL	16 SERIES
ENCLOSURE TYPE	NEMA 3R
AMP RATING	800
NO. POSITIONS	5

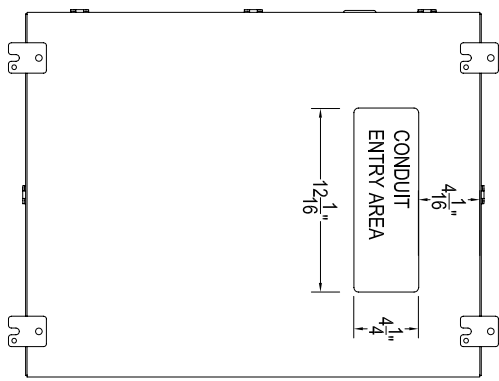


1 BACK VIEW  
W0800-21-2228-1

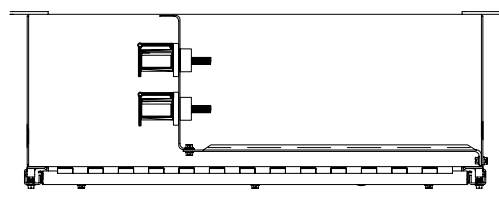


1 SIDE VIEW  
W0800-21-2228-1

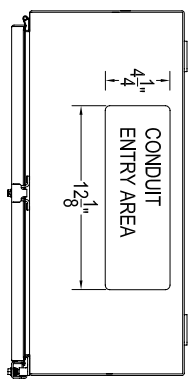


1 TOP VIEW  
W0800-21-2228-1

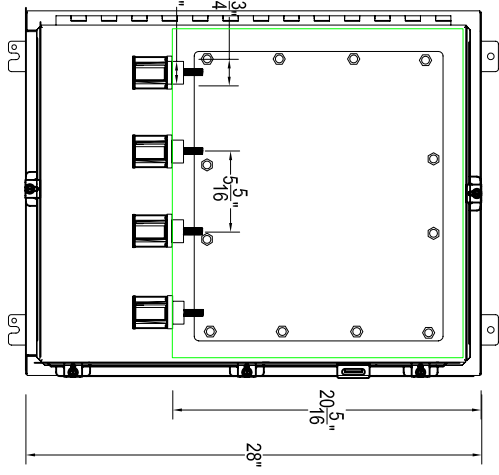

1 FRONT VIEW  
W0800-21-2228-1

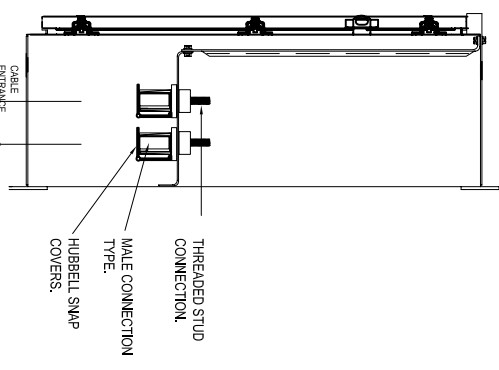

1 SIDE VIEW  
W0800-21-2228-1

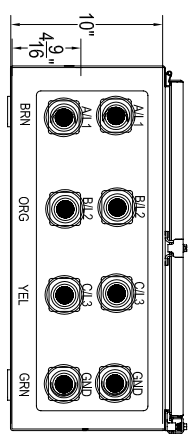

1 BOTTOM VIEW  
W0800-21-2228-1


- LISTINGS AND STANDARDS**
- ENCLOSURE: NEMA 3R
  - INTERNAL FRAME: 12GA CRS
  - MOUNTING BOLTS: SAE GRADE 5
  - CAMLOCKS: UL, IEC
  - WIRING (FOR INSTALLED PRODUCTS ONLY):
  - AUXILIARY: UL, 600VAC, CU
  - ALTERNATOR: UL, 600VAC, CU
  - C/B LEADS: UL, 600VAC, CU

**CUSTOMER APPROVAL** (CHECK APPROPRIATE BOXES)

APPROVED AS NOTED     CORRECTED  
 NO EXCEPTIONS TAKEN     RELEASE FOR FABRICATION  
 NOT APPROVED     REVISE AND RE-SUBMIT

REVIEWED BY: \_\_\_\_\_ DATE: \_\_\_\_\_

THE INFORMATION DESCRIBED HEREIN IS FOR INFORMATIONAL PURPOSES ONLY. THIS DOCUMENT IS THE PROPERTY OF COBRA AND SHALL NOT BE DISCLOSED TO ANY THIRD PARTY AND IS MEANT FOR THE USE OF THE PARTIES LISTED UNDER "CUSTOMER".

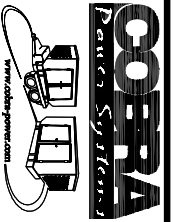

Cobra Power Systems Inc.  
8 AMERICAN WAY  
SPOTSWOOD, NJ 08884  
TOLL FREE: 877-214-1002  
TEL: 908-486-1800  
FAX: 908-486-1826  
Info@cobra-power.com

PROJECT NUMBER:	<b>FILE</b>	PROJECT LOCATION:	<b>FILE</b>
RECEPTACLE PANEL BY:	<b>COBRA</b>	USE:	<b>INDUSTRIAL</b>
GENERATOR BY:	<b>VARIOUS</b>	FILE:	<b>CAMLOCKS</b>
DRAWN BY:	A.C.	DATE:	4/4/07
SCALE:	N.T.S.	OPTIONS:	N/A
NOTES:		FILE:	<b>FILE</b>
SHEET:			<b>1 of 1</b>